

"APPROVED" FASTENERS
PER MANUF. SPECS- TYP.

EZ WALL SUPPORT PANEL

EZ WALL BRICK

MORTAR/ GROUT


WATER INFILTRATION BARRIER-
INSTALL PER MANUF. SPECS.

BUILDING SHEATHING-
FIRE - RATED PER ARCHITECT /
ENGINEER

WALL CAVITY - MATERIAL AND
DEPTH VARIES PER PROJECT

EZ WALL SUPPORT PANEL

GYPSUM BOARD
FIRE - RATED
2 LAYERS
5 / 8" (TYPE "X")

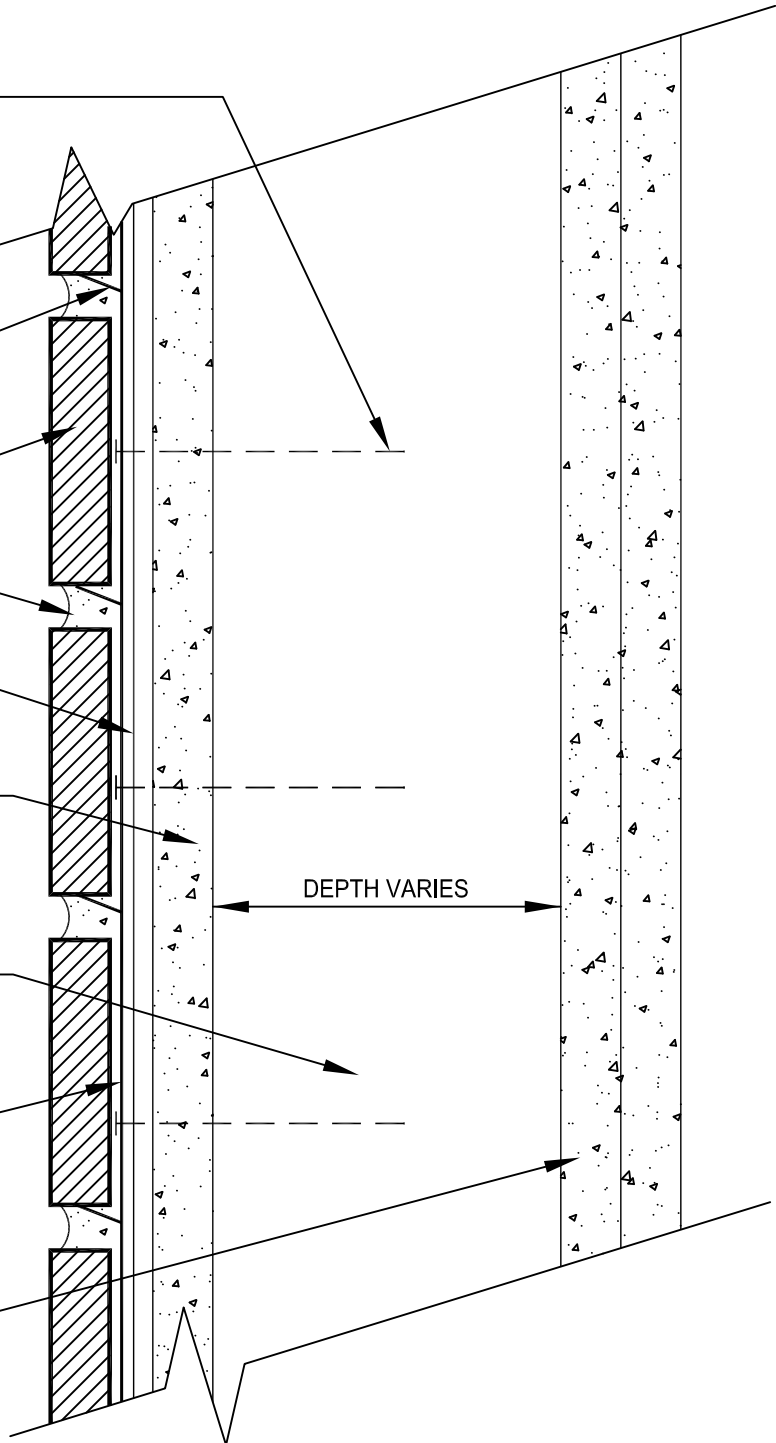

FIRE - RATED WALL (2 - HOUR)

EZ-WALL

American Brick Company
12901 Stephens Road Warren, MI 48089
Toll Free:866-663-6898
Phone:586-838-1288
Fax: 586-933-0080
e-mail:info@ambrico.com

PROJECT NAME:

DRAWN BY:

CHECKED BY:

DATE:

JOB NUMBER:

SCALE: 6" = 1'-0"